

COPYRIGHT © 2006 MICHAEL STANTON ARCHITECTURE - ALL RIGHTS RESERVED



28000 MISSION BOULEVARD
HAYWARD, CA

FLOOR PLAN - RESIDENTIAL UNITS LEVEL 4

REVISED PLANNING SUBMITTAL REVIEW SET

| | |
|----------------|-------------|
| Date: 12/18/06 | Job #: 2506 |
| Scale: N.T.S. | Sketch #: |
| Drawn: KT | Check: RDH |
| Drawing: | |

A2.5

 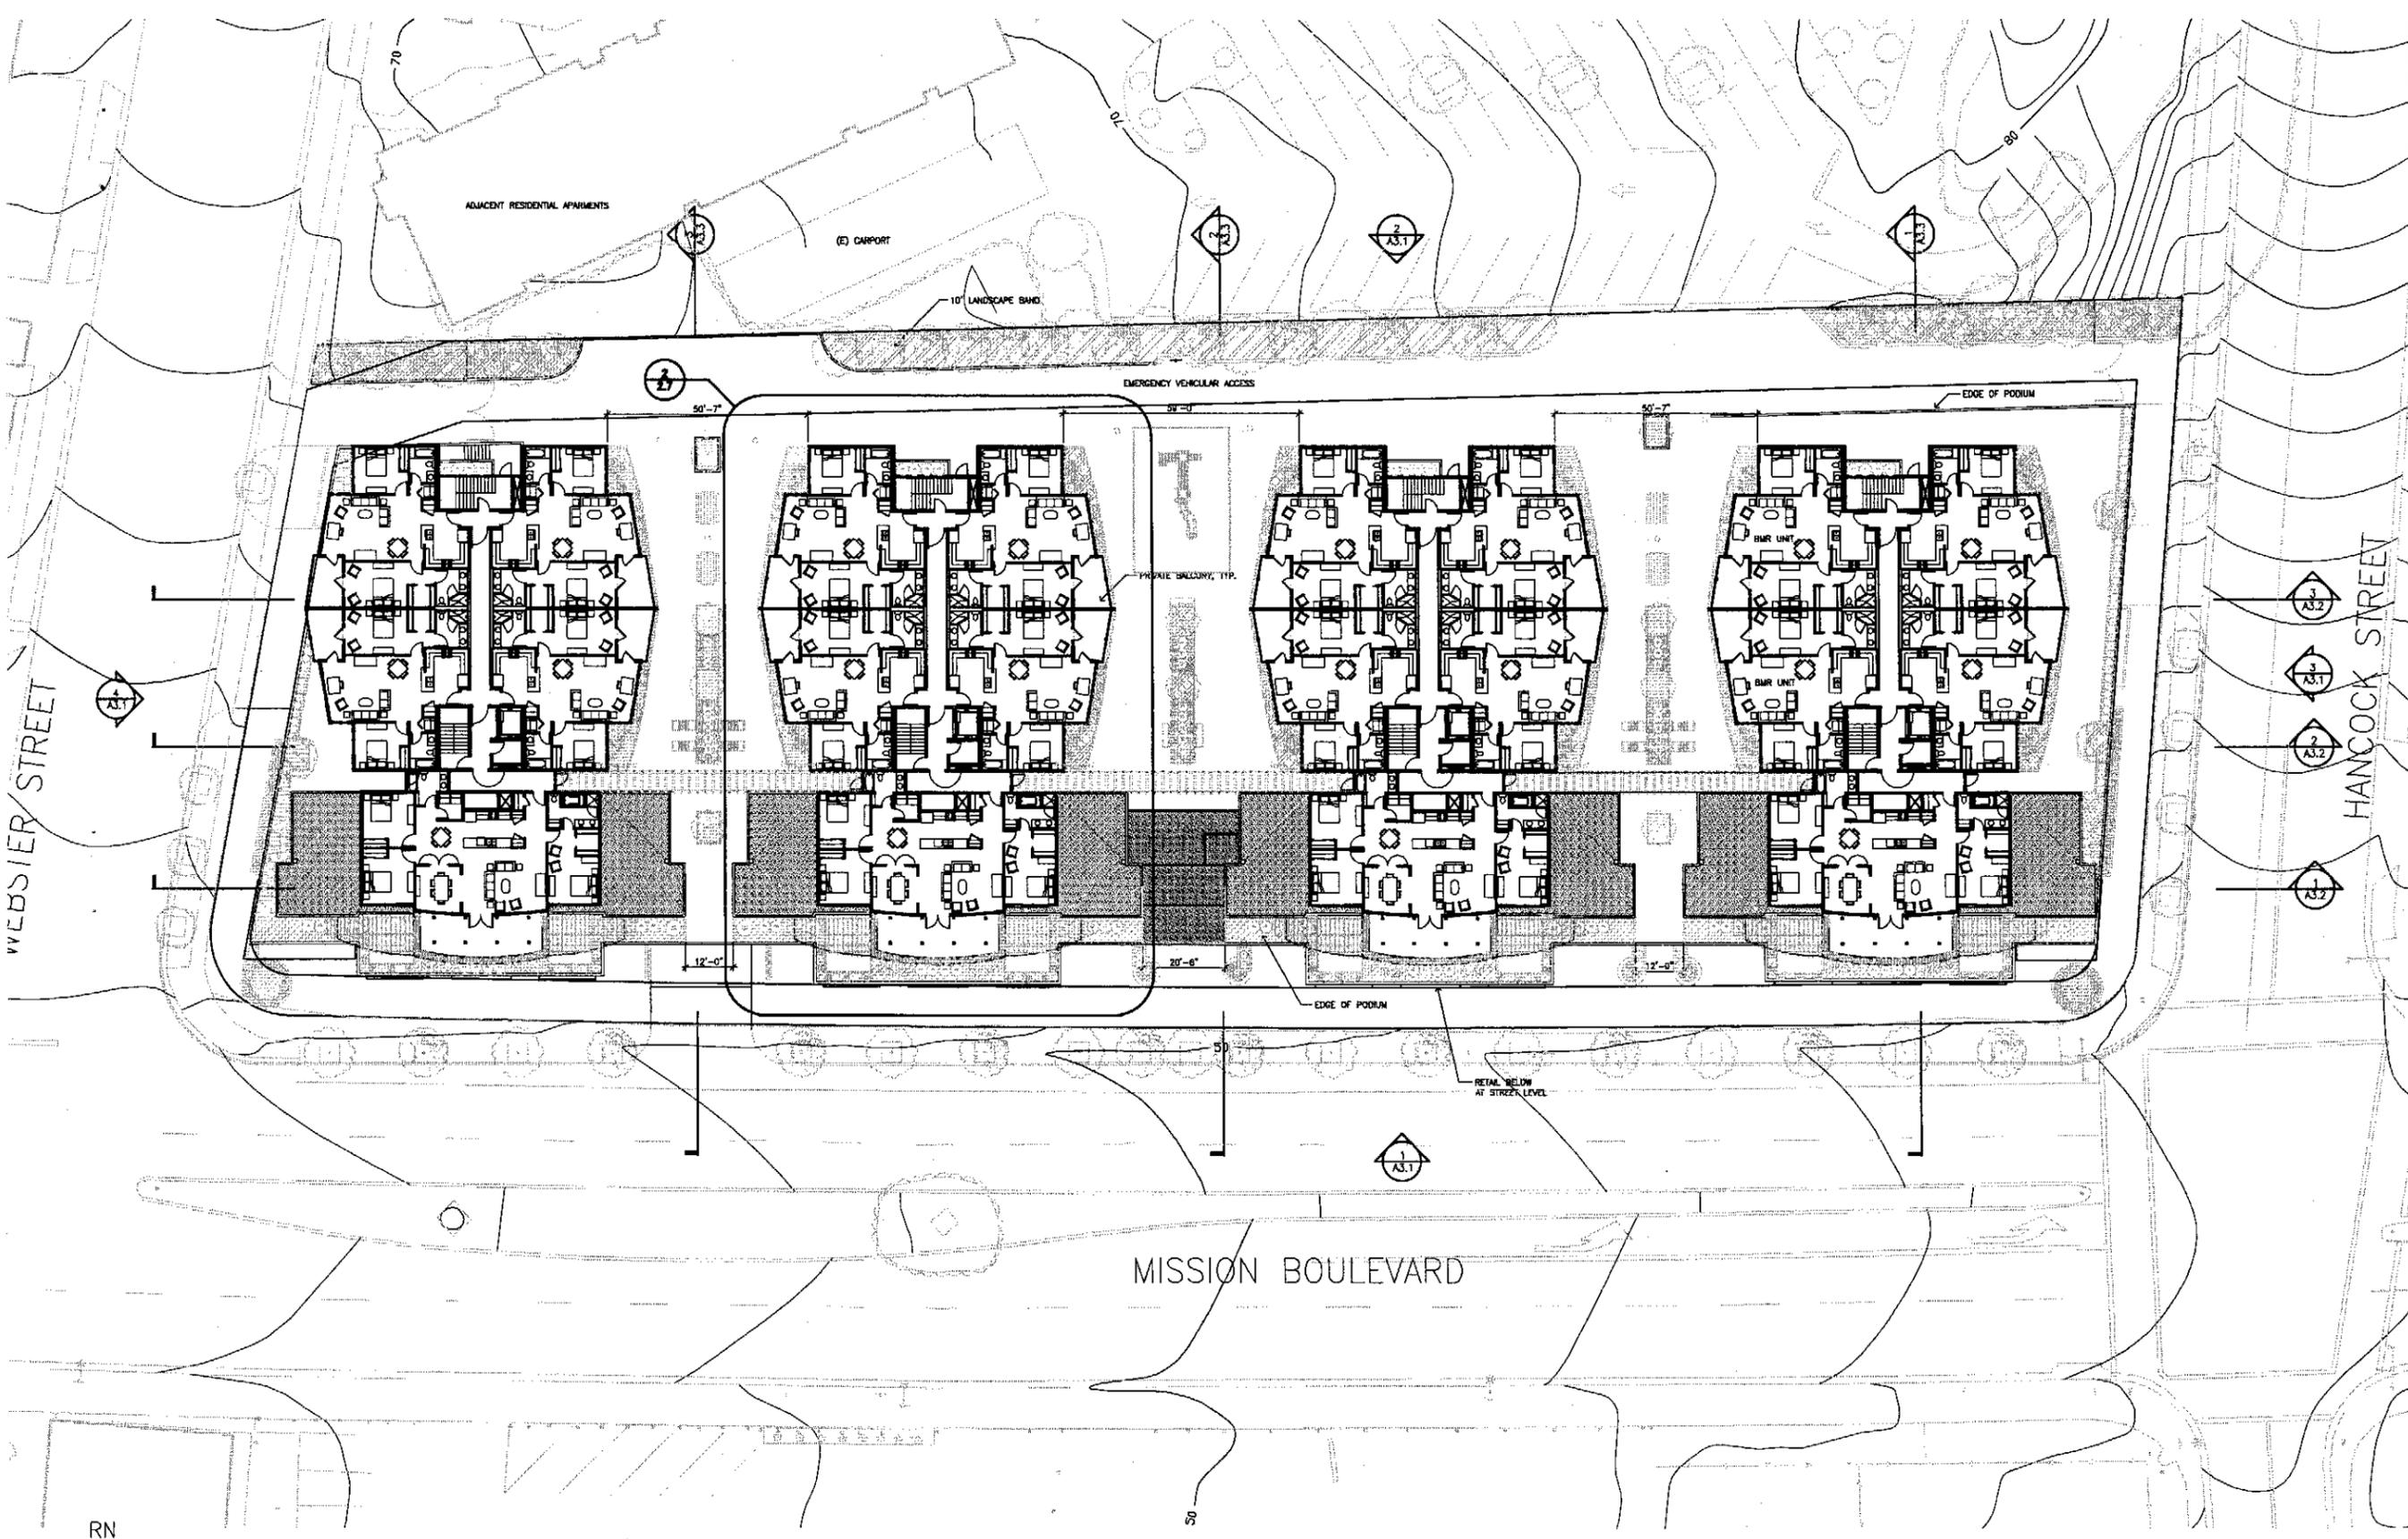

1

FLOOR PLAN - RESIDENTIAL UNITS FLOOR 4
1" = 20'-0"

NOTE: SEE A2.7 FOR WALL/SHAFT RATINGS & PATHS OF EGRESS FOR RESIDENTIAL UNIT LEVELS