




**KEY SITE PLAN**  
SCALE 1" = 30' - 0"

- TREE LEGEND**
-  NEW ON SITE
  -  EXISTING ON SITE
  -  EXISTING OFF SITE

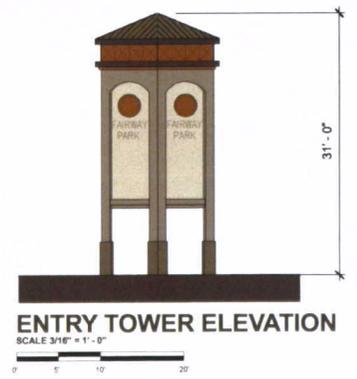

**ENTRY TOWER ELEVATION**  
SCALE 3/16" = 1' - 0"

# FAIRWAY PARK SHOPPING CENTER

MISSION BOULEVARD

## RENOVATION PROJECT

Project #  
**PL-2007-0223 SPR**




**CSHQA**



**NORTH ELEVATION**

SCALE 1" = 25' - 0"

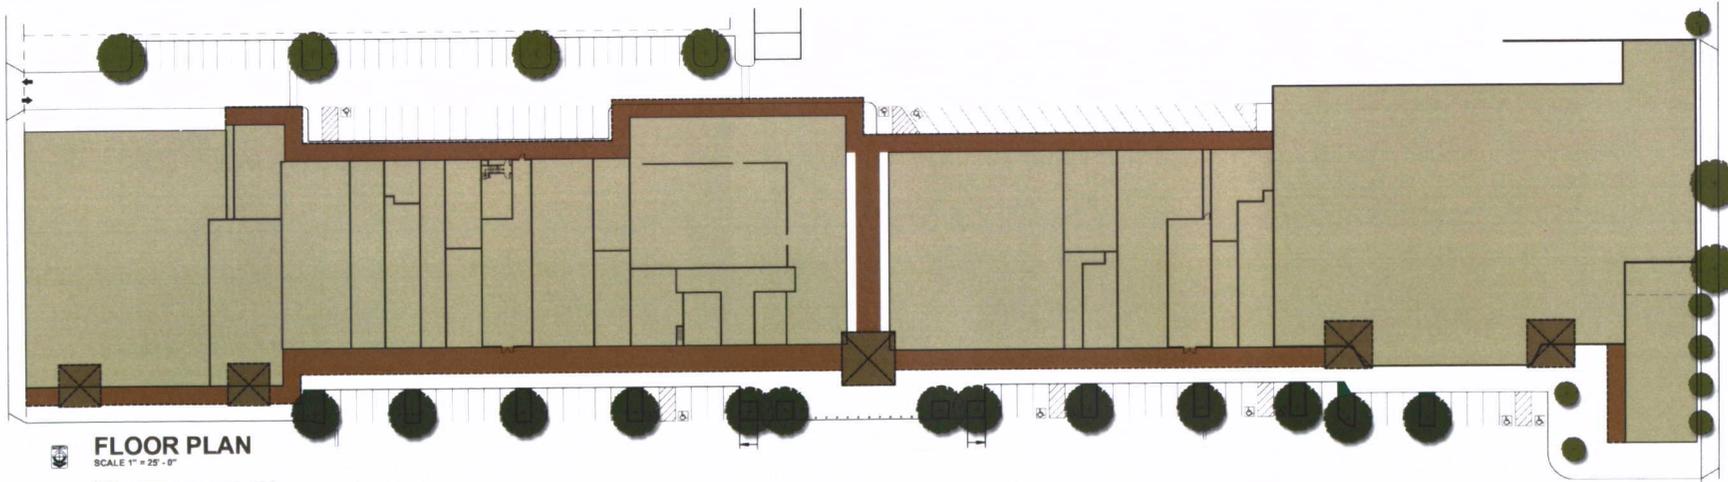

**FLOOR PLAN**

SCALE 1" = 25' - 0"



# FAIRWAY PARK SHOPPING CENTER

MISSION BOULEVARD, HAYWARD, CA

## RENOVATION PROJECT



**CSHQA**



FITNESS



RETAIL / OFFICES



FITNESS

RETAIL / OFFICES

NORTH ELEVATION - EAST SIDE



# FAIRWAY PARK SHOPPING CENTER

MISSION BOULEVARD, HAYWARD, CA

## RENOVATION PROJECT




CSH&A



DRUG



MARKET

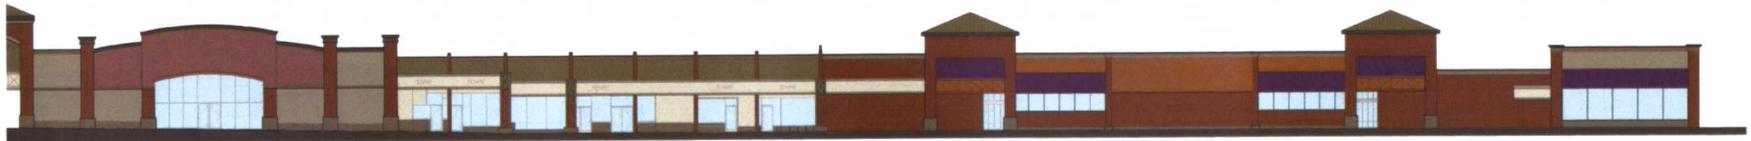

DRUG

MARKET

NORTH ELEVATION - WEST SIDE



# FAIRWAY PARK SHOPPING CENTER

MISSION BOULEVARD, HAYWARD, CA


## RENOVATION PROJECT



CSHQA



SOUTH ELEVATION

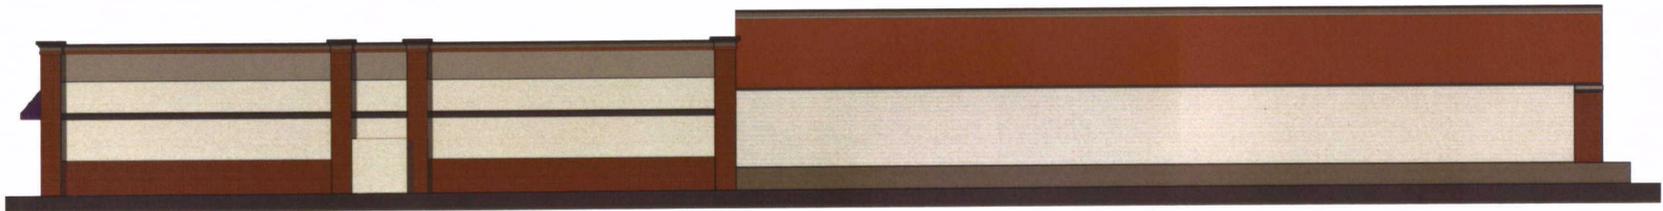

NORTH ELEVATION




# FAIRWAY PARK SHOPPING CENTER

MISSION BOULEVARD, HAYWARD, CA

## RENOVATION PROJECT



CSHQA

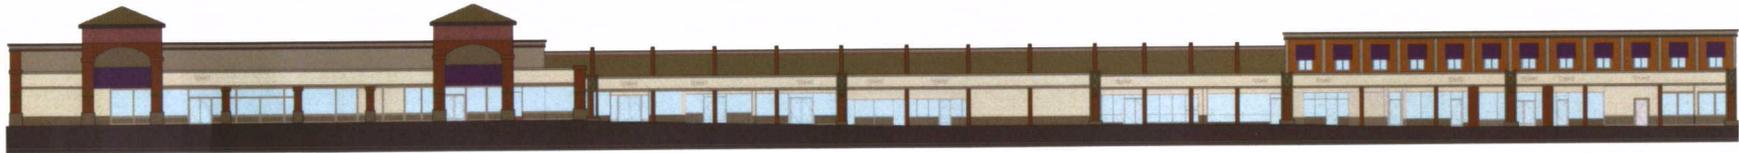

FITNESS

RETAIL / OFFICES



## NORTH ELEVATION - EAST SIDE



# FAIRWAY PARK SHOPPING CENTER

MISSION BOULEVARD, HAYWARD, CA

## RENOVATION PROJECT



CSHQ&A



DRUG

MARKET



NORTH ELEVATION - WEST SIDE



# FAIRWAY PARK SHOPPING CENTER

MISSION BOULEVARD, HAYWARD, CA

## RENOVATION PROJECT



CSHQA