

**CANNERY PROJECT**

City of Hayward



95 Linden Street, Suite 6  
Oakland, California, 94607  
510.622.8110

**POST CONSTRUCTION STORMWATER BMPs PLAN**

DATE : 08/15/2005



Approximate Scale  
SCALE : 1 INCH = 70 FEET







Project: 19.04 Ac  
Roofs: 6.05 Ac  
Streets & Parkings: 6.12 Ac  
Sidewalks: 1.37 Ac  
Open Space/Landscaping: 5.5 Ac  
DCIA: 71%

**Revisions :**

Date	Description
6-24-05	Cross-sections modif
7-27-05	Cross-sections modif
8-15-05	Project layout modif


**PROJECT 851 CCI SHEET 1**

C:\Projects\851cci\BMP\BMPplan.dwg

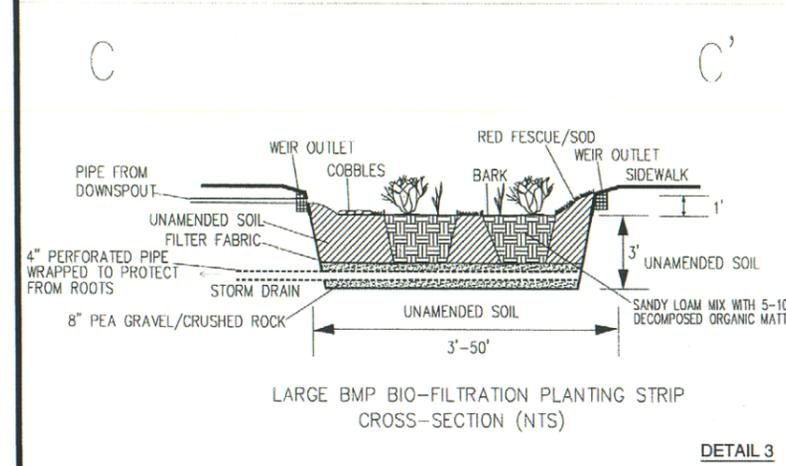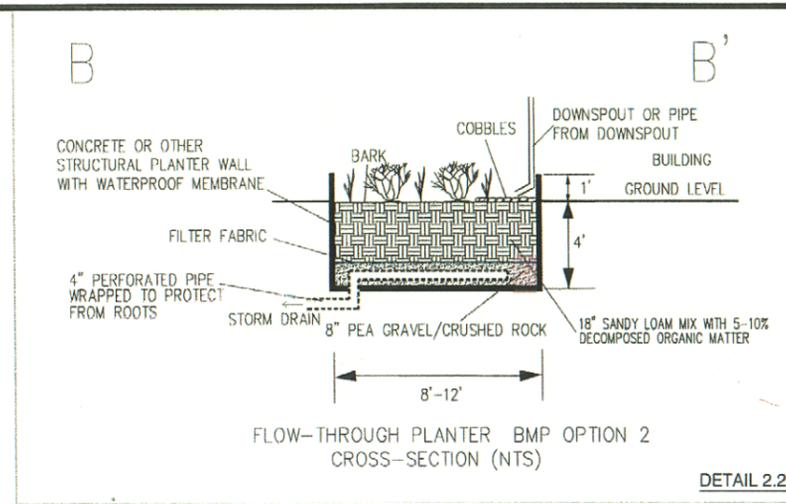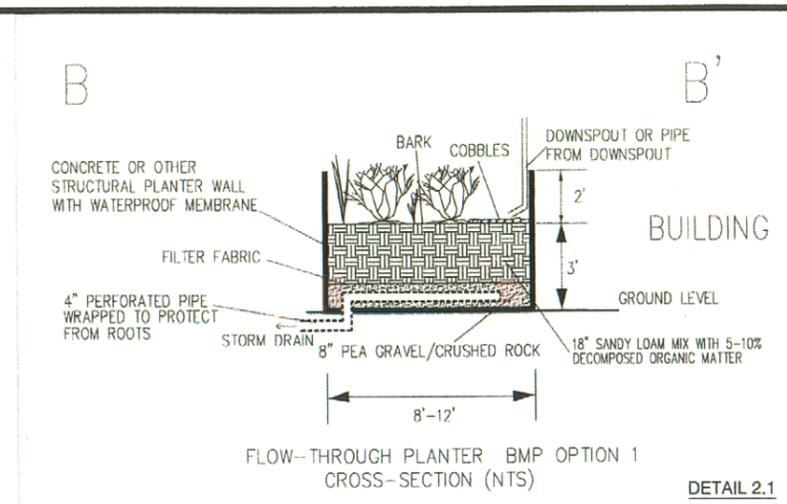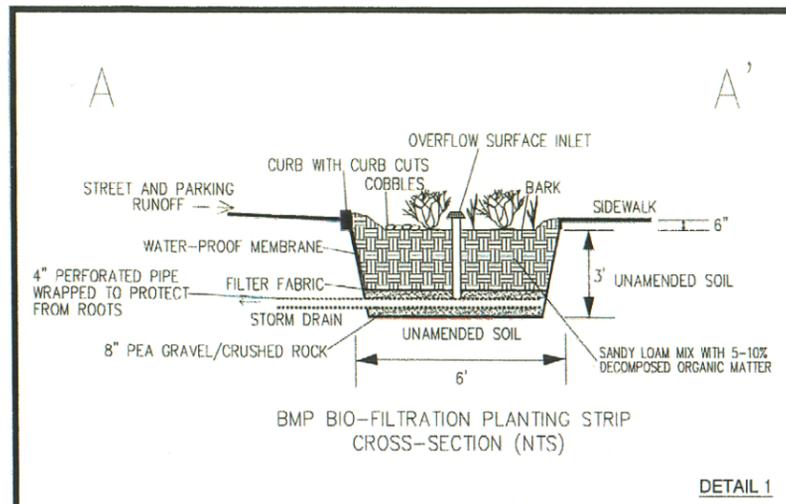

**LEGEND**

- Infiltration Planter box BMP (See Detail 1)
- Flow-Through Planter BMP (See Detail 2.1 or 2.2)
- Large Infiltration Planter box BMP (See Detail 3)
- Project Boundary

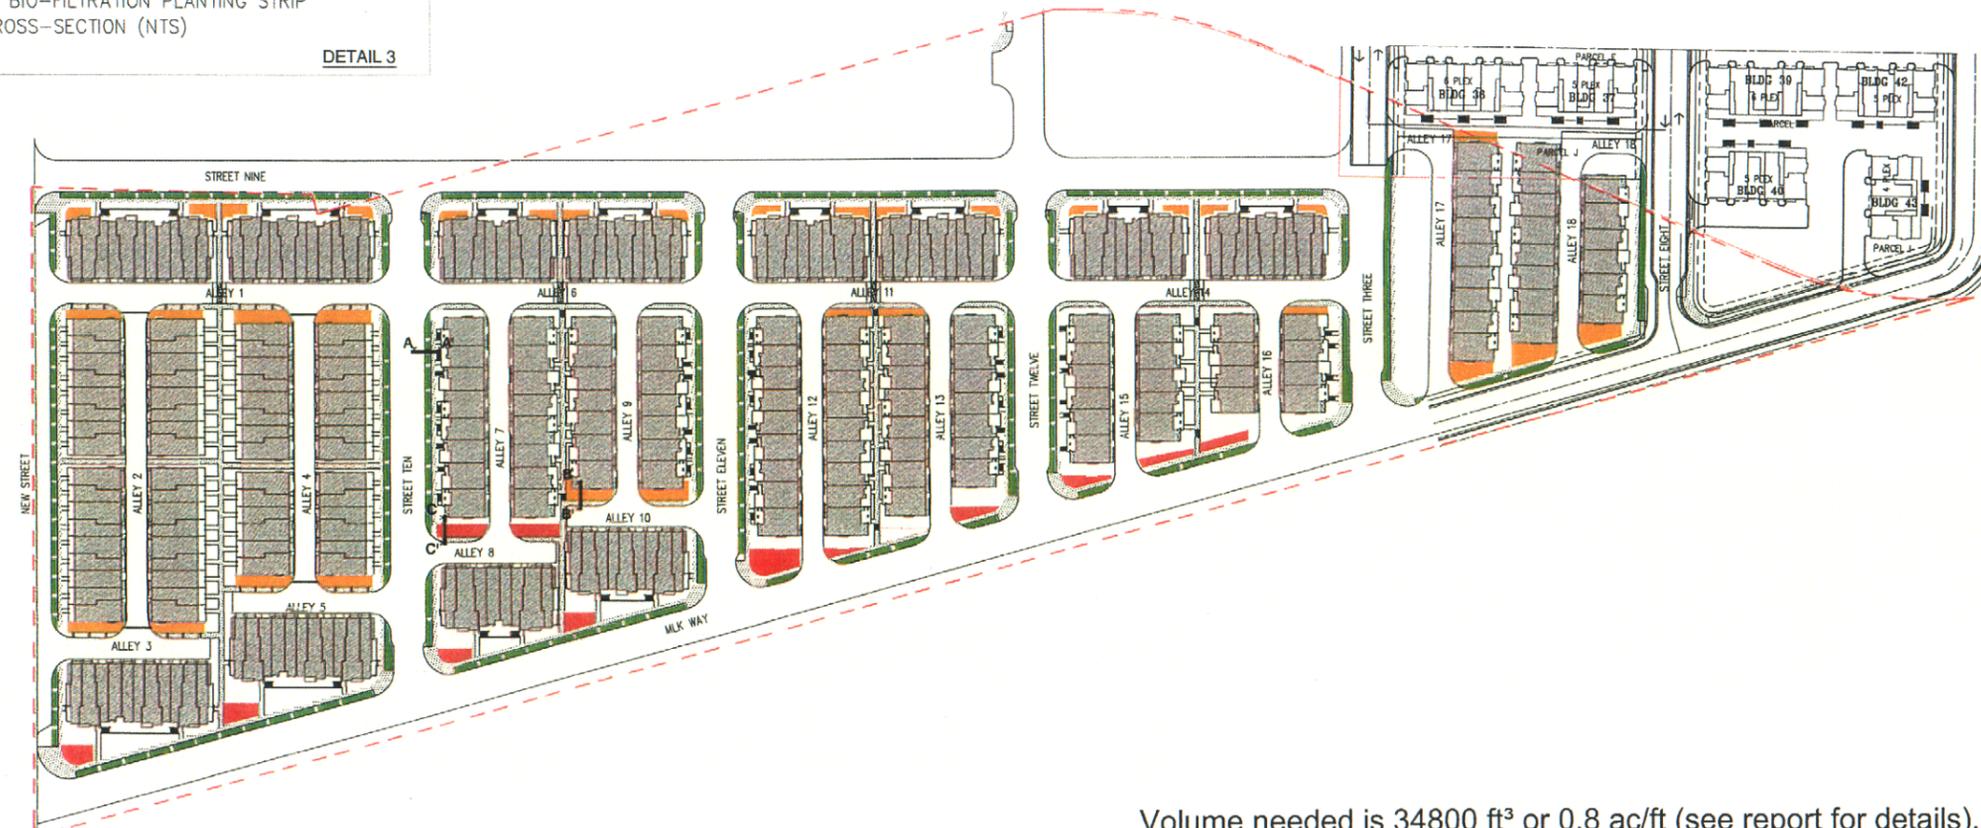

Volume needed is 34800 ft<sup>3</sup> or 0.8 ac/ft (see report for details).  
Total Volume of Proposed BMPs is 30% over required volume.