

**GENERAL**  
 DRAWINGS AND NOTES ARE INTENDED TO DESCRIBE THE GENERAL EXTENT OF NEW CONSTRUCTION, COORDINATION WITH EXISTING CONDITIONS & TO HIGHLIGHT SPECIFIC SITUATIONS. THIS DESCRIPTION DOES NOT CONSTITUTE A FULL SUMMARY OF THE WORK REQUIRED FOR THIS PROJECT.

**STANTON ARCHITECTURE**  
 555 DE HARO, SUITE 300  
 SAN FRANCISCO, CALIFORNIA  
 94107-2351  
 T: 415.865.9600  
 F: 415.865.9608


COPYRIGHT © 2007 MICHAEL STANTON ARCHITECTURE - ALL RIGHTS RESERVED

**28000 MISSION BOULEVARD  
 HAYWARD, CA**




0 4 8 16 32 1/16"=1'-0"

**1** CONCEPTUAL LIGHTING SCHEME

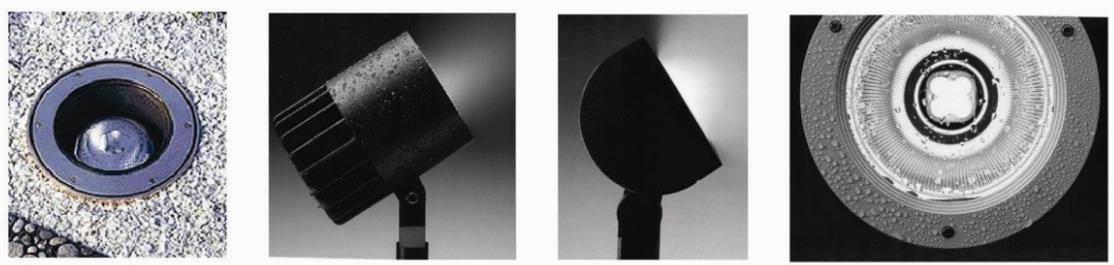

EXAMPLES OF EXTERIOR LIGHTING

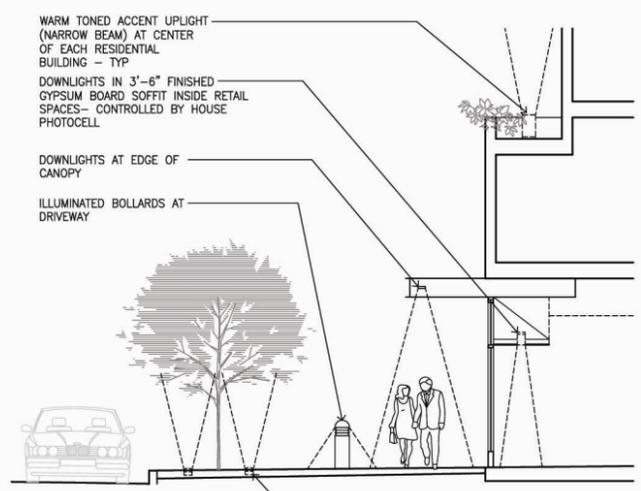

**2** CONCEPTUAL LIGHTING SECTION

0 2 4 8 3/16"=1'-0"

**CONCEPTUAL LIGHTING SCHEME**

REVISED PLANNING SUBMITTAL REVIEW SET

Date: 04 APR 07 Job #: 2506  
 Scale: AS NOTED  
 Drawn: AB Check: AB  
 Drawing:

**A3.5**