


LEFT ELEVATION

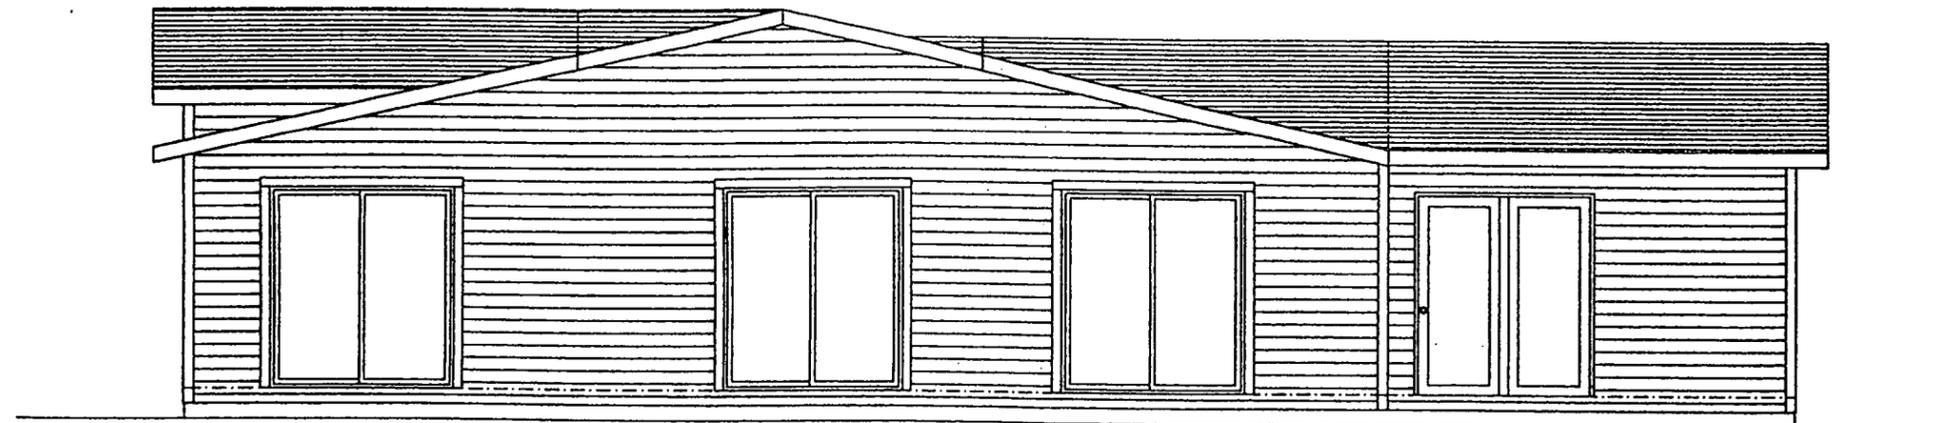

RIGHT ELEVATION

CUSTOMER: DR. LARRY

DATE	REVISED BY	DESCRIPTION OF REVISIONS			PLAN No.	MODEL	COMPUTER No.
					0341	62-8x26-4-3BR	0341L151
			DATE 7-24-02	SCALE N.T.S.	TITLE ELEVATION PLAN (FOR ILLUSTRATION PURPOSES ONLY)		
			DRAWN BY TL	CHECKED BY	APPROVED BY	GROUP	SECTION
					SHEET 2 of 2		